

## 14 - CNG GAS RELOCATION

### INDEX OF DRAWINGS



[illegible]

THE DESIGN APPEARS TO CONFORM TO APPLICABLE CRITERIA. APPROVAL IS NOT TO BE CONSTRUED TO MEAN THAT ALL ASPECTS OF THE DESIGN HAVE BEEN PERSONALLY CHECKED BY THE UNDERSIGNED.


TRANSPORTATION PRINCIPAL ENGINEER, WILLIAM W. BRITNELL

THE DESIGN APPEARS TO CONFORM TO APPLICABLE CRITERIA. APPROVAL IS NOT TO BE CONSTRUED TO MEAN THAT ALL ASPECTS OF THE DESIGN HAVE BEEN PERSONALLY CHECKED BY THE UNDERSIGNED.

TRANSPORTATION PRINCIPAL ENGINEER, WILLIAM W. BRITNELL

				THE INFORMATION, INCLUDING ESTIMATED QUANTITIES OF WORK, SHOWN ON THESE SHEETS IS BASED ON LIMITED INVESTIGATIONS BY THE STATE AND IS IN NO WAY WARRANTED TO INDICATE THE CONDITIONS OF ACTUAL QUANTITIES OF WORK WHICH WILL BE REQUIRED.		DESIGNER/DRAFTER:  CHECKED BY:		 <b>STATE OF CONNECTICUT DEPARTMENT OF TRANSPORTATION</b>		SIGNATURE/ BLOCK:  APPROVED BY:		PROJECT TITLE:  <b>SAFETY &amp; TRAFFIC OPERATIONAL IMPROVEMENTS ON ROUTE 4 (FARMINGTON AVE) FROM GARDEN ST. TO MOUNTAIN SPRING RD.</b>		TOWN:  <b>FARMINGTON</b>		PROJECT NO. <b>051-260</b>	
												DRAWING NO. <b>GAS-01</b>				SHEET NO. <b>14.01</b>	
REV.	DATE	REVISION DESCRIPTION		SHEET NO.	Plotted Date: 7/15/2015			Filename: ...\\HW_INX-14_CNG_Relocation_Index...dgn									



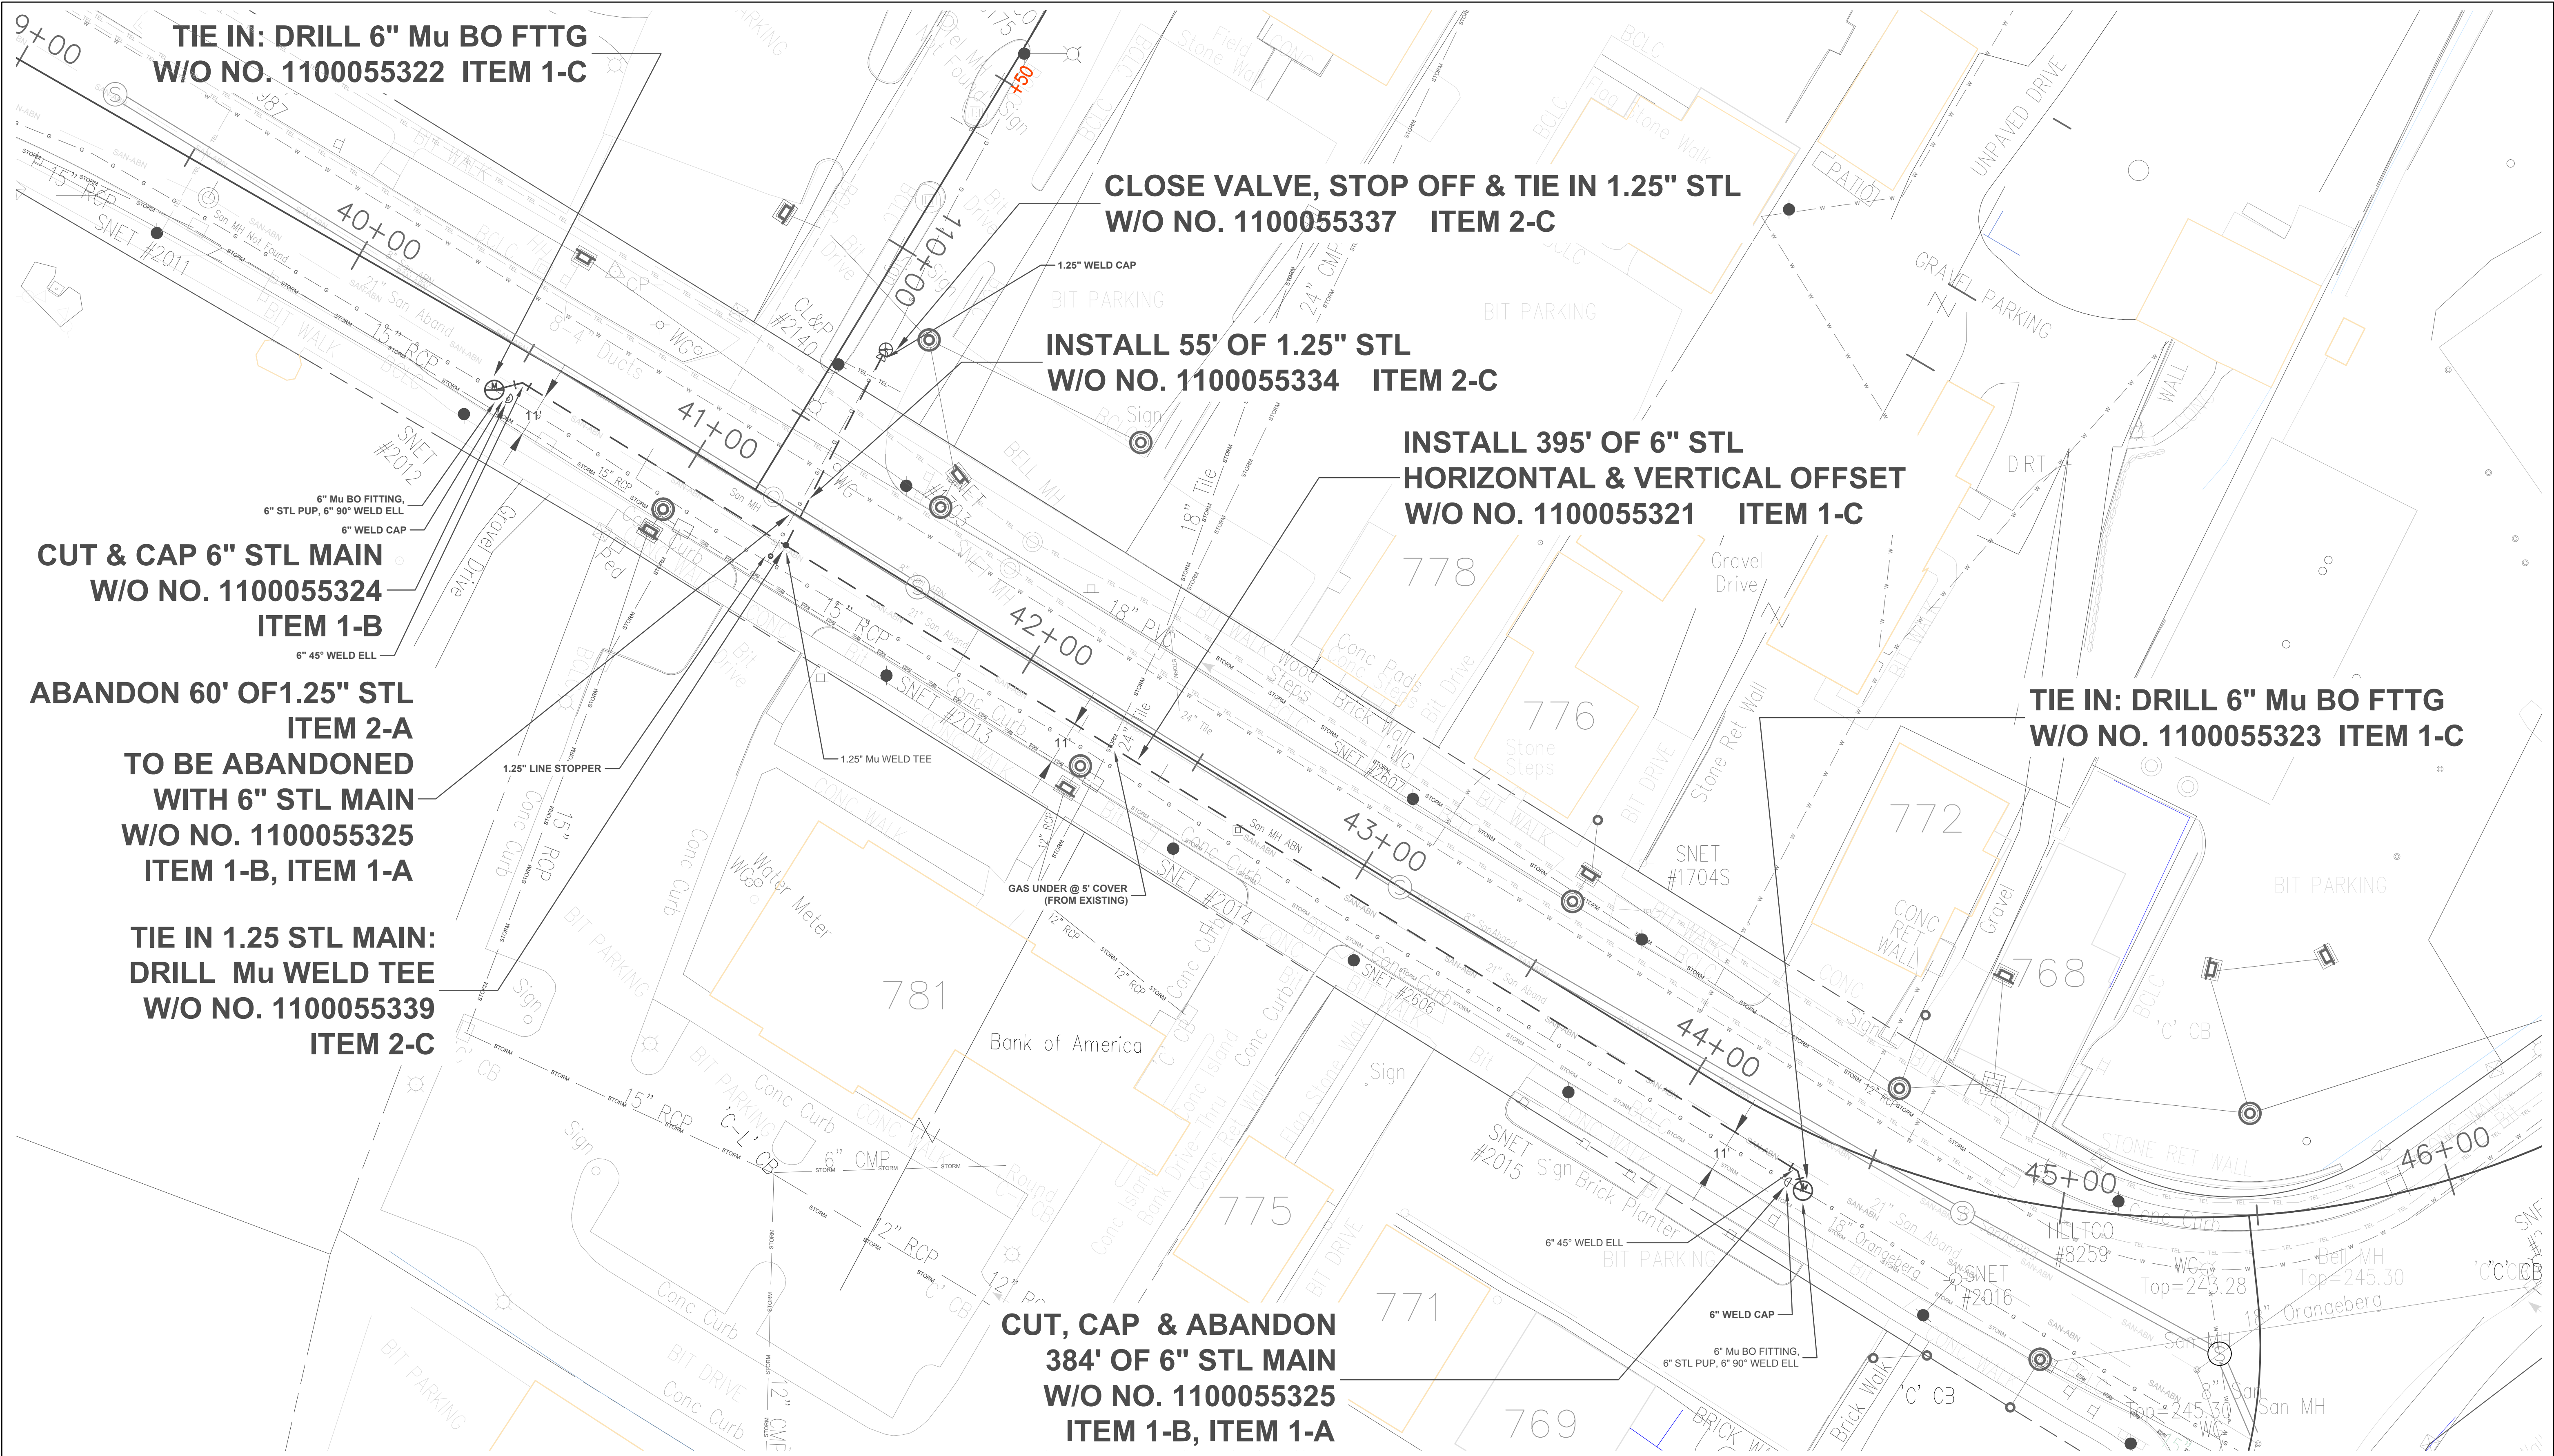


FOR INFORMATION ONLY


REV.	DATE	REVISION DESCRIPTION	SHEET NO.

THE INFORMATION CONTAINED IN THIS PRINT, COMMUNICATION AND/OR ATTACHMENTS SHALL BE CONSIDERED PROPRIETARY TO CONNECTICUT NATURAL GAS CORPORATION. THE ADDRESSEE RECIPIENTS SHALL NOT FURNISH THIS INFORMATION IN WHOLE OR IN PART TO ANY THIRD PARTY WITHOUT PRIOR PERMISSION OF CNG. GAS FACILITY INFORMATION SHOWN IN ANY ATTACHED MAP, PLAN, SPECIFICATION, OR ANY SUBSEQUENT REVISION DATE IMPRINTED IN THE MAP, BUT IS IN NO WAY WARRANTED TO INDICATE CORRECT FIELD CONDITIONS, NOR DOES IT CONSTITUTE AN OFFER TO SUPPLY GAS SERVICE. LAND BASE DATA HAS BEEN COMPILED BY PHOTOGRAMMETRIC METHODS AND FROM OTHER SOURCES OF INFORMATION. THE INFORMATION CONTAINED HEREIN IS PROVIDED ONLY FOR GAS FACILITY REFERENCE AND IS NOT WARRANTED BY CNG. RECEIPT OF THIS INFORMATION DOES NOT EXEMPT THE RECIPIENT FROM THE REQUIREMENTS RELATIVE TO STATE OF CONNECTICUT "CALL-BEFORE-YOU-DIG" REGULATIONS. CALL "800" AT 866-624-6445.

NOTE: CONTRACTOR TO MAINTAIN A MINIMUM OF 24" HORIZONTAL AND 12" VERTICAL CLEARANCE WHEN CROSSING ALL UTILITIES, STRUCTURES, ETC. EXCEPT AS NOTED SPECIFICALLY ON THIS PLAN. CONTACT VASANT C. PATEL, CNG MANAGER OF UTILITY COORDINATION, OR HIS DESIGNEE AT 860-732-3141 IF THIS REQUIREMENT CANNOT BE MET. HE WILL ARRANGE FOR FIELD INSPECTION OF THE AFFECTED AREA. DO NOT BACKFILL CROSSING UNTIL CLEARANCE HAS BEEN INSPECTED AND APPROVED BY AN AUTHORIZED CNG REPRESENTATIVE.



STATE OF CONNECTICUT  
DEPARTMENT OF TRANSPORTATION

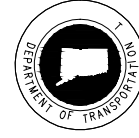

CONNECTICUT  
NATURAL GAS  
CORPORATION  
ENGINEERING DEPARTMENT  
OPERATIONS CENTER  
BART HARTFORD, CT

CHECKED BY: **VP**

SCALE IN FEET  
0 20 40  
SCALE 1"=20'

Filename: CNG\_prop 51-260 with baseline.dwg

PROJECT TITLE:

**SAFETY & TRAFFIC OPERATIONAL IMPROVEMENTS**

ON ROUTE 4 (FARMINGTON AVE) FROM  
GARDEN ST. TO MOUNTAIN SPRING RD.

TOWN:

**FARMINGTON**

DRAWING TITLE:

**CNG GAS RELOCATION**

PROJECT NO.	51-260
DRAWING NO.	GAS-02
SHEET NO.	14.02